


NOTE: ALL DIMENSIONS TO BE CHECKED ON SITE PRIOR TO CONSTRUCTION.

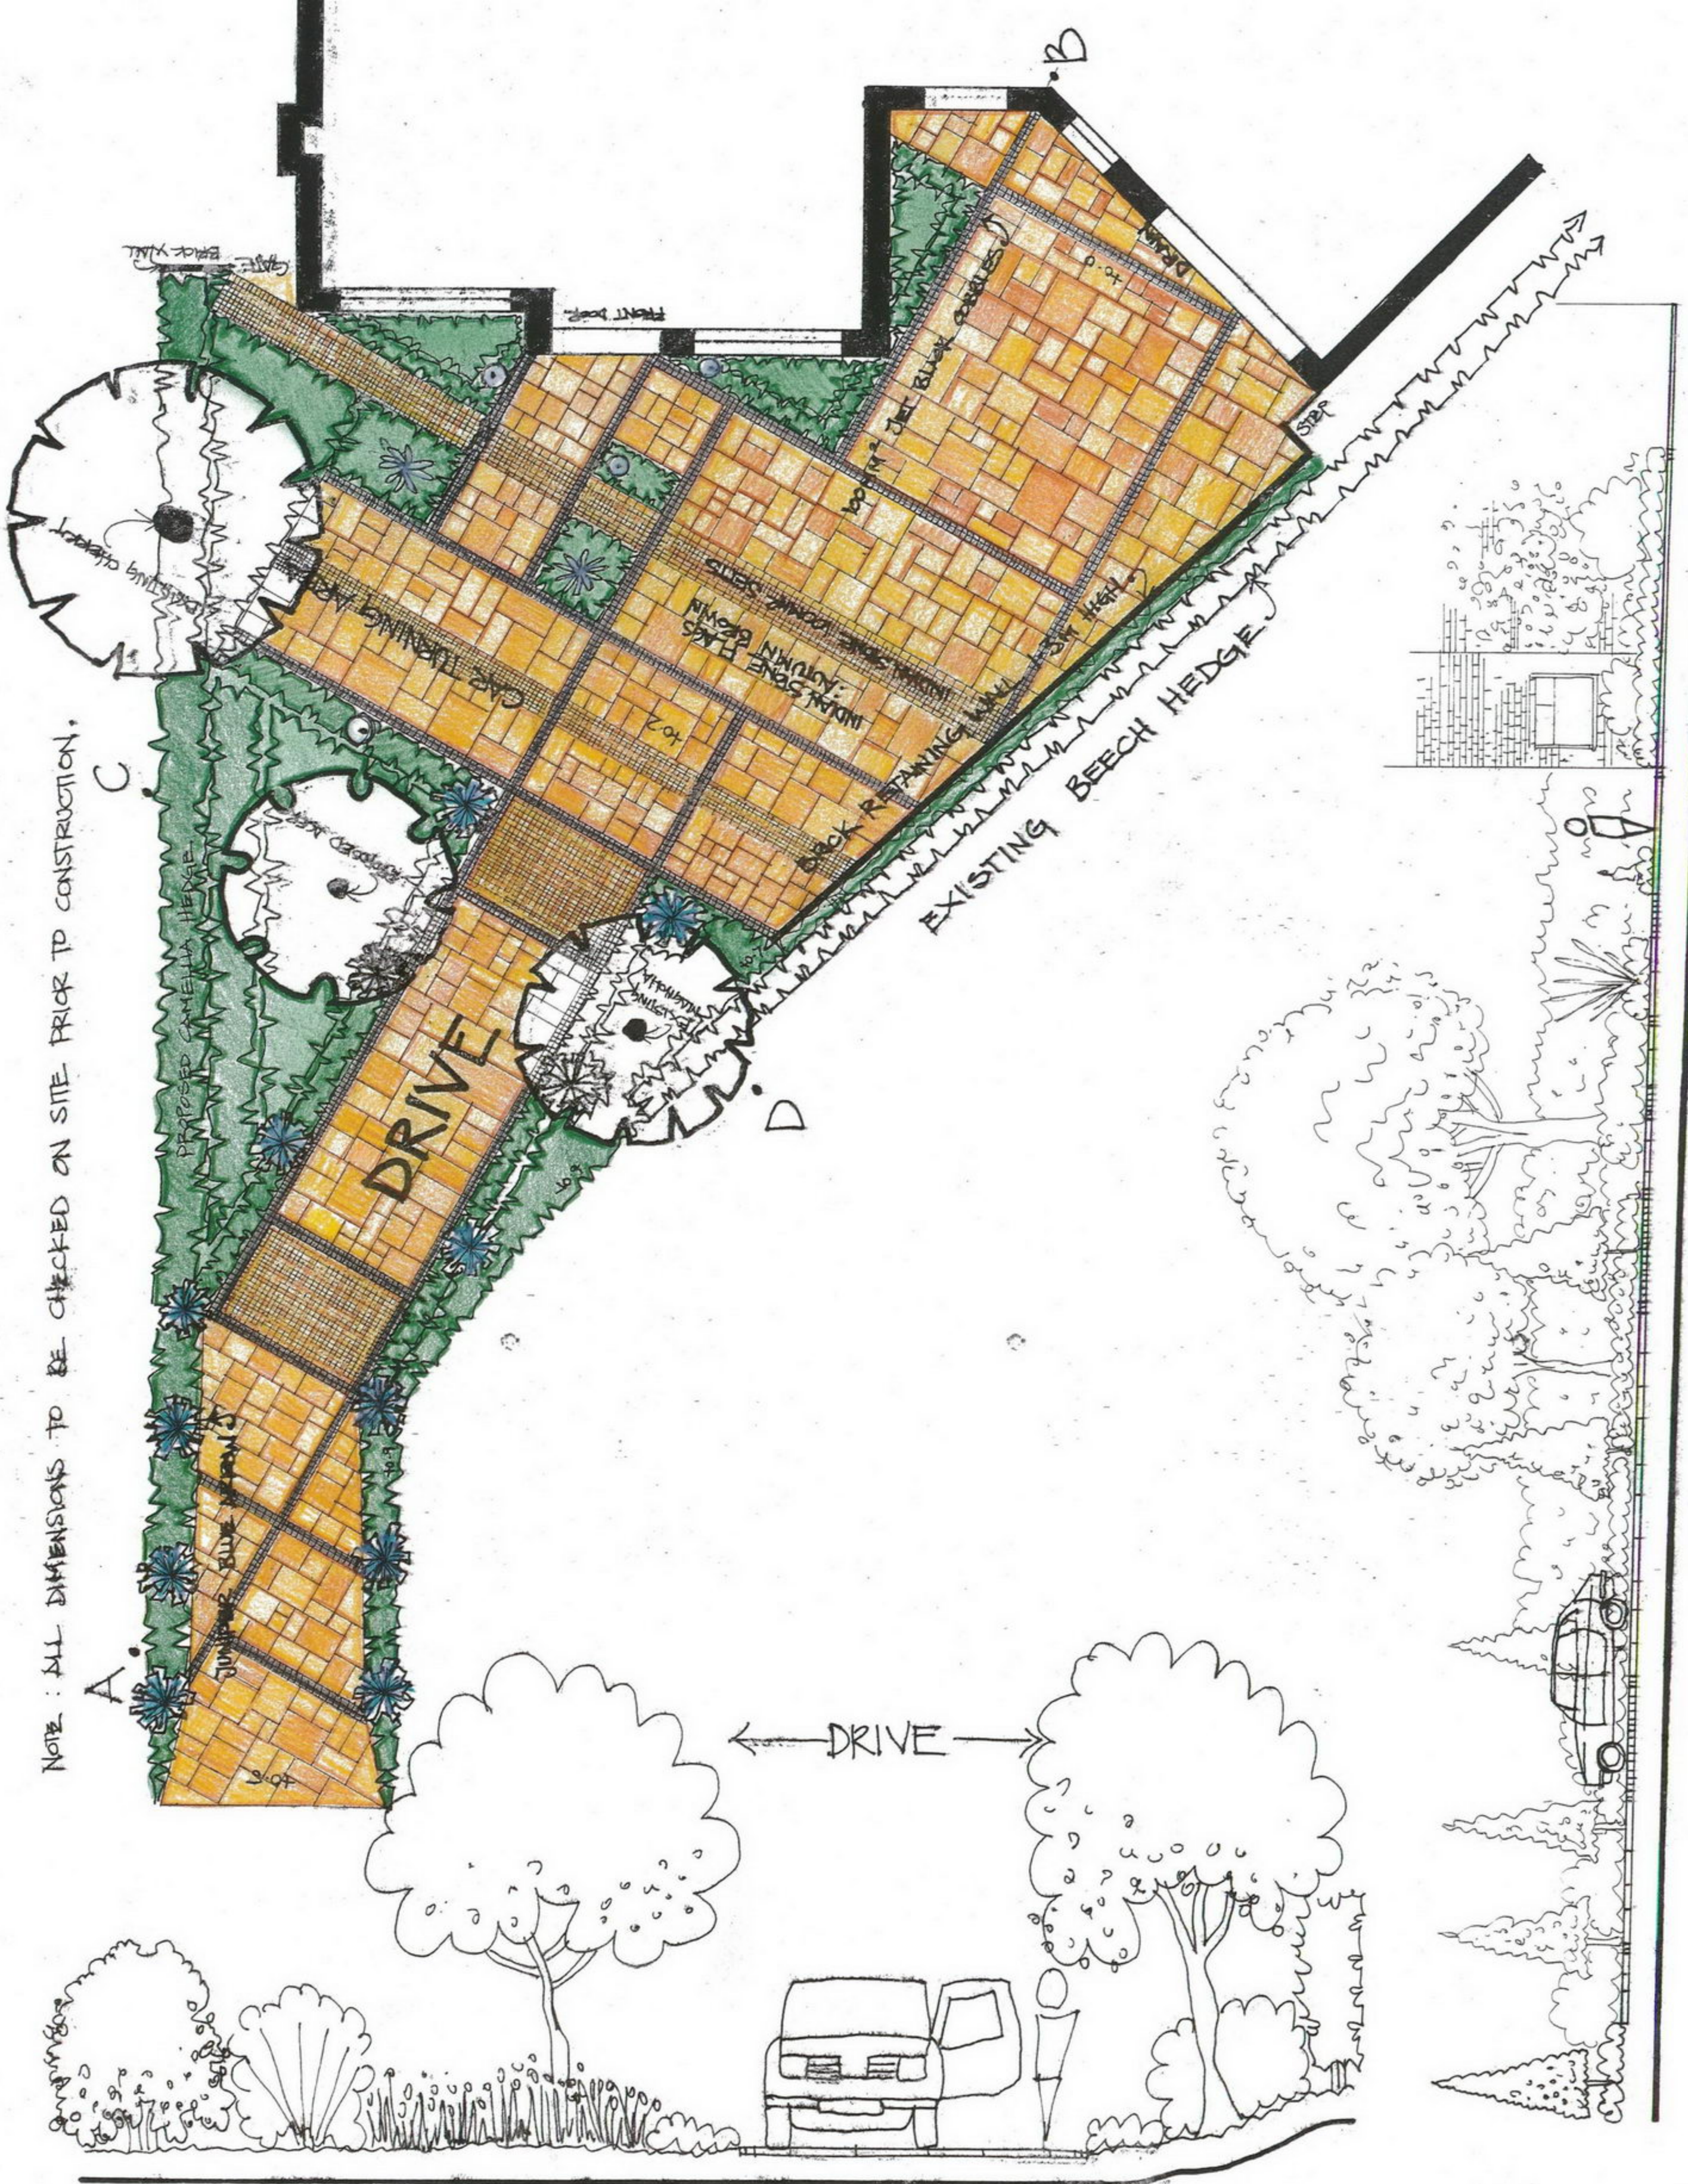

SECTION C-D SCALE 1:50 AT A2

SECTION / ELEVATION A-B SCALE 1:100 AT A2